



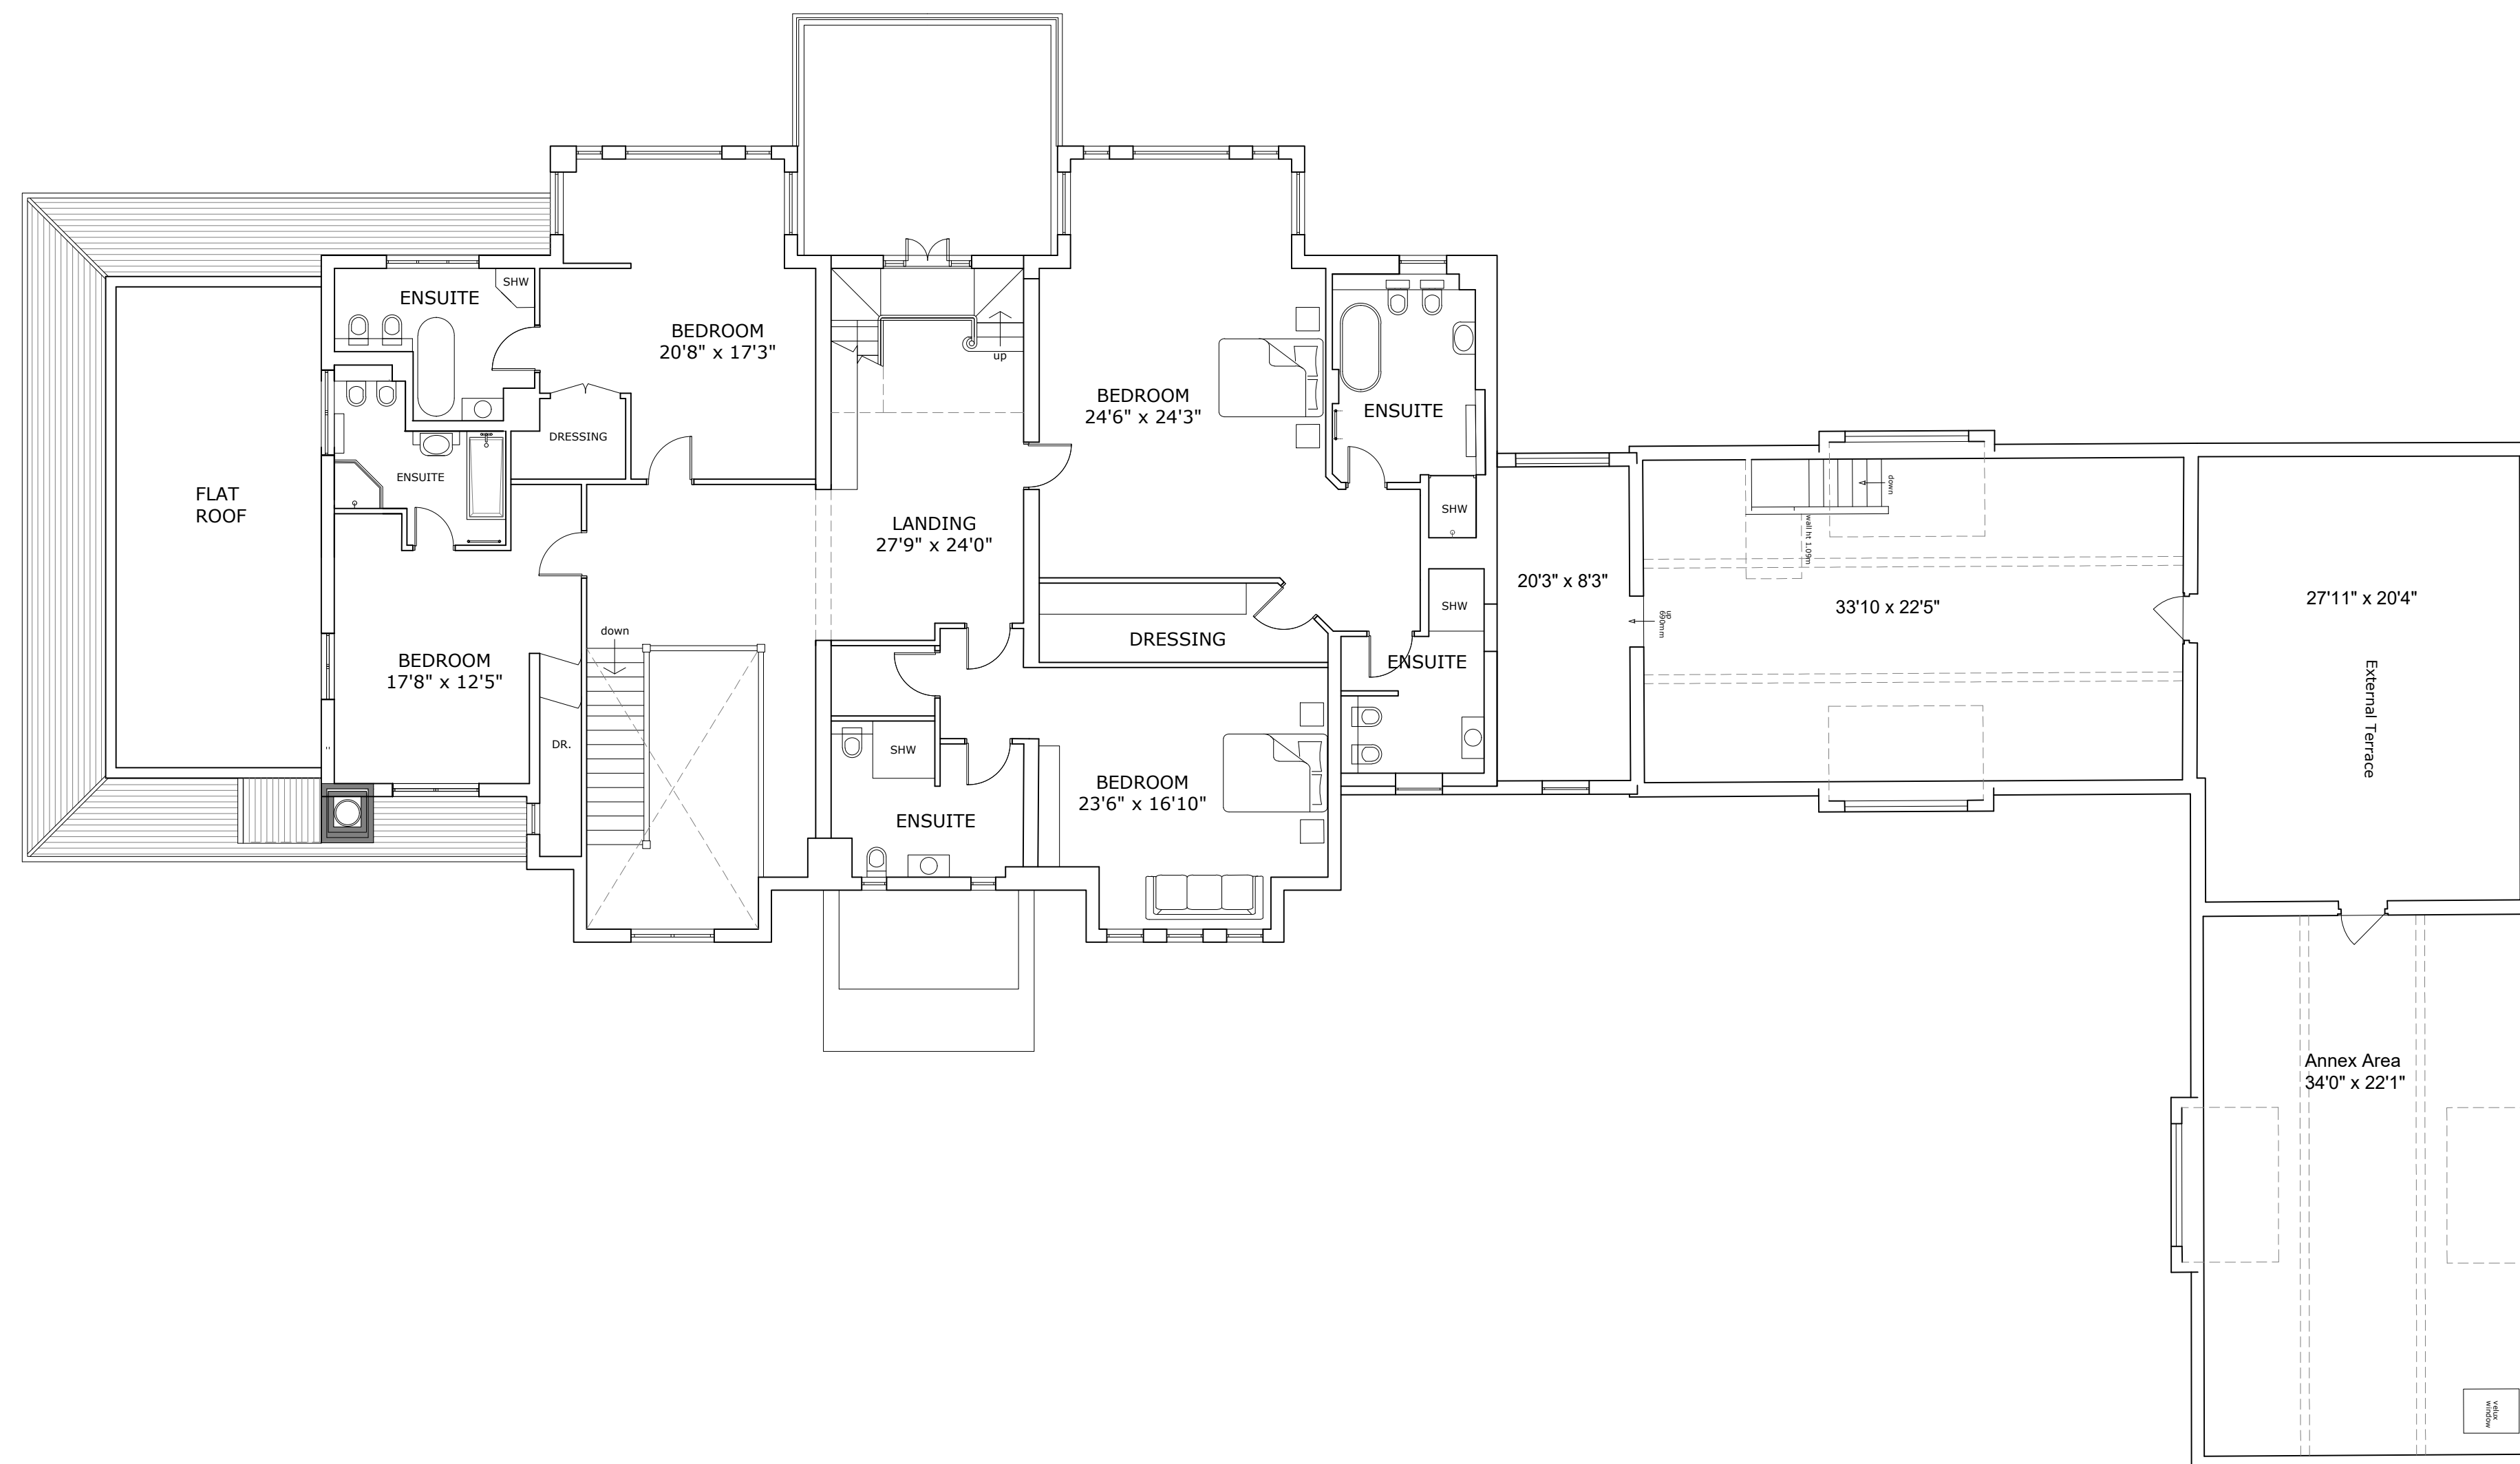

Scale 1:100 @A1


A number line is shown with markings at  $-2m$ ,  $-1m$ ,  $0$ ,  $1m$ ,  $2m$ ,  $3m$ ,  $4m$ ,  $5m$ ,  $6m$ ,  $7m$ ,  $8m$ ,  $9m$ , and  $10m$ . The regions between  $-2m$  and  $-1m$ , between  $0$  and  $1m$ , between  $2m$  and  $4m$ , and between  $6m$  and  $8m$  are shaded.

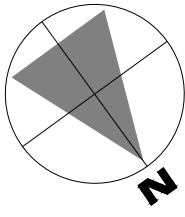


# GROUND FLOOR PLAN

Scale 1:100 @A1

| SCHEDULE OF REVISIONS |
|-----------------------|
|                       |
|                       |
 

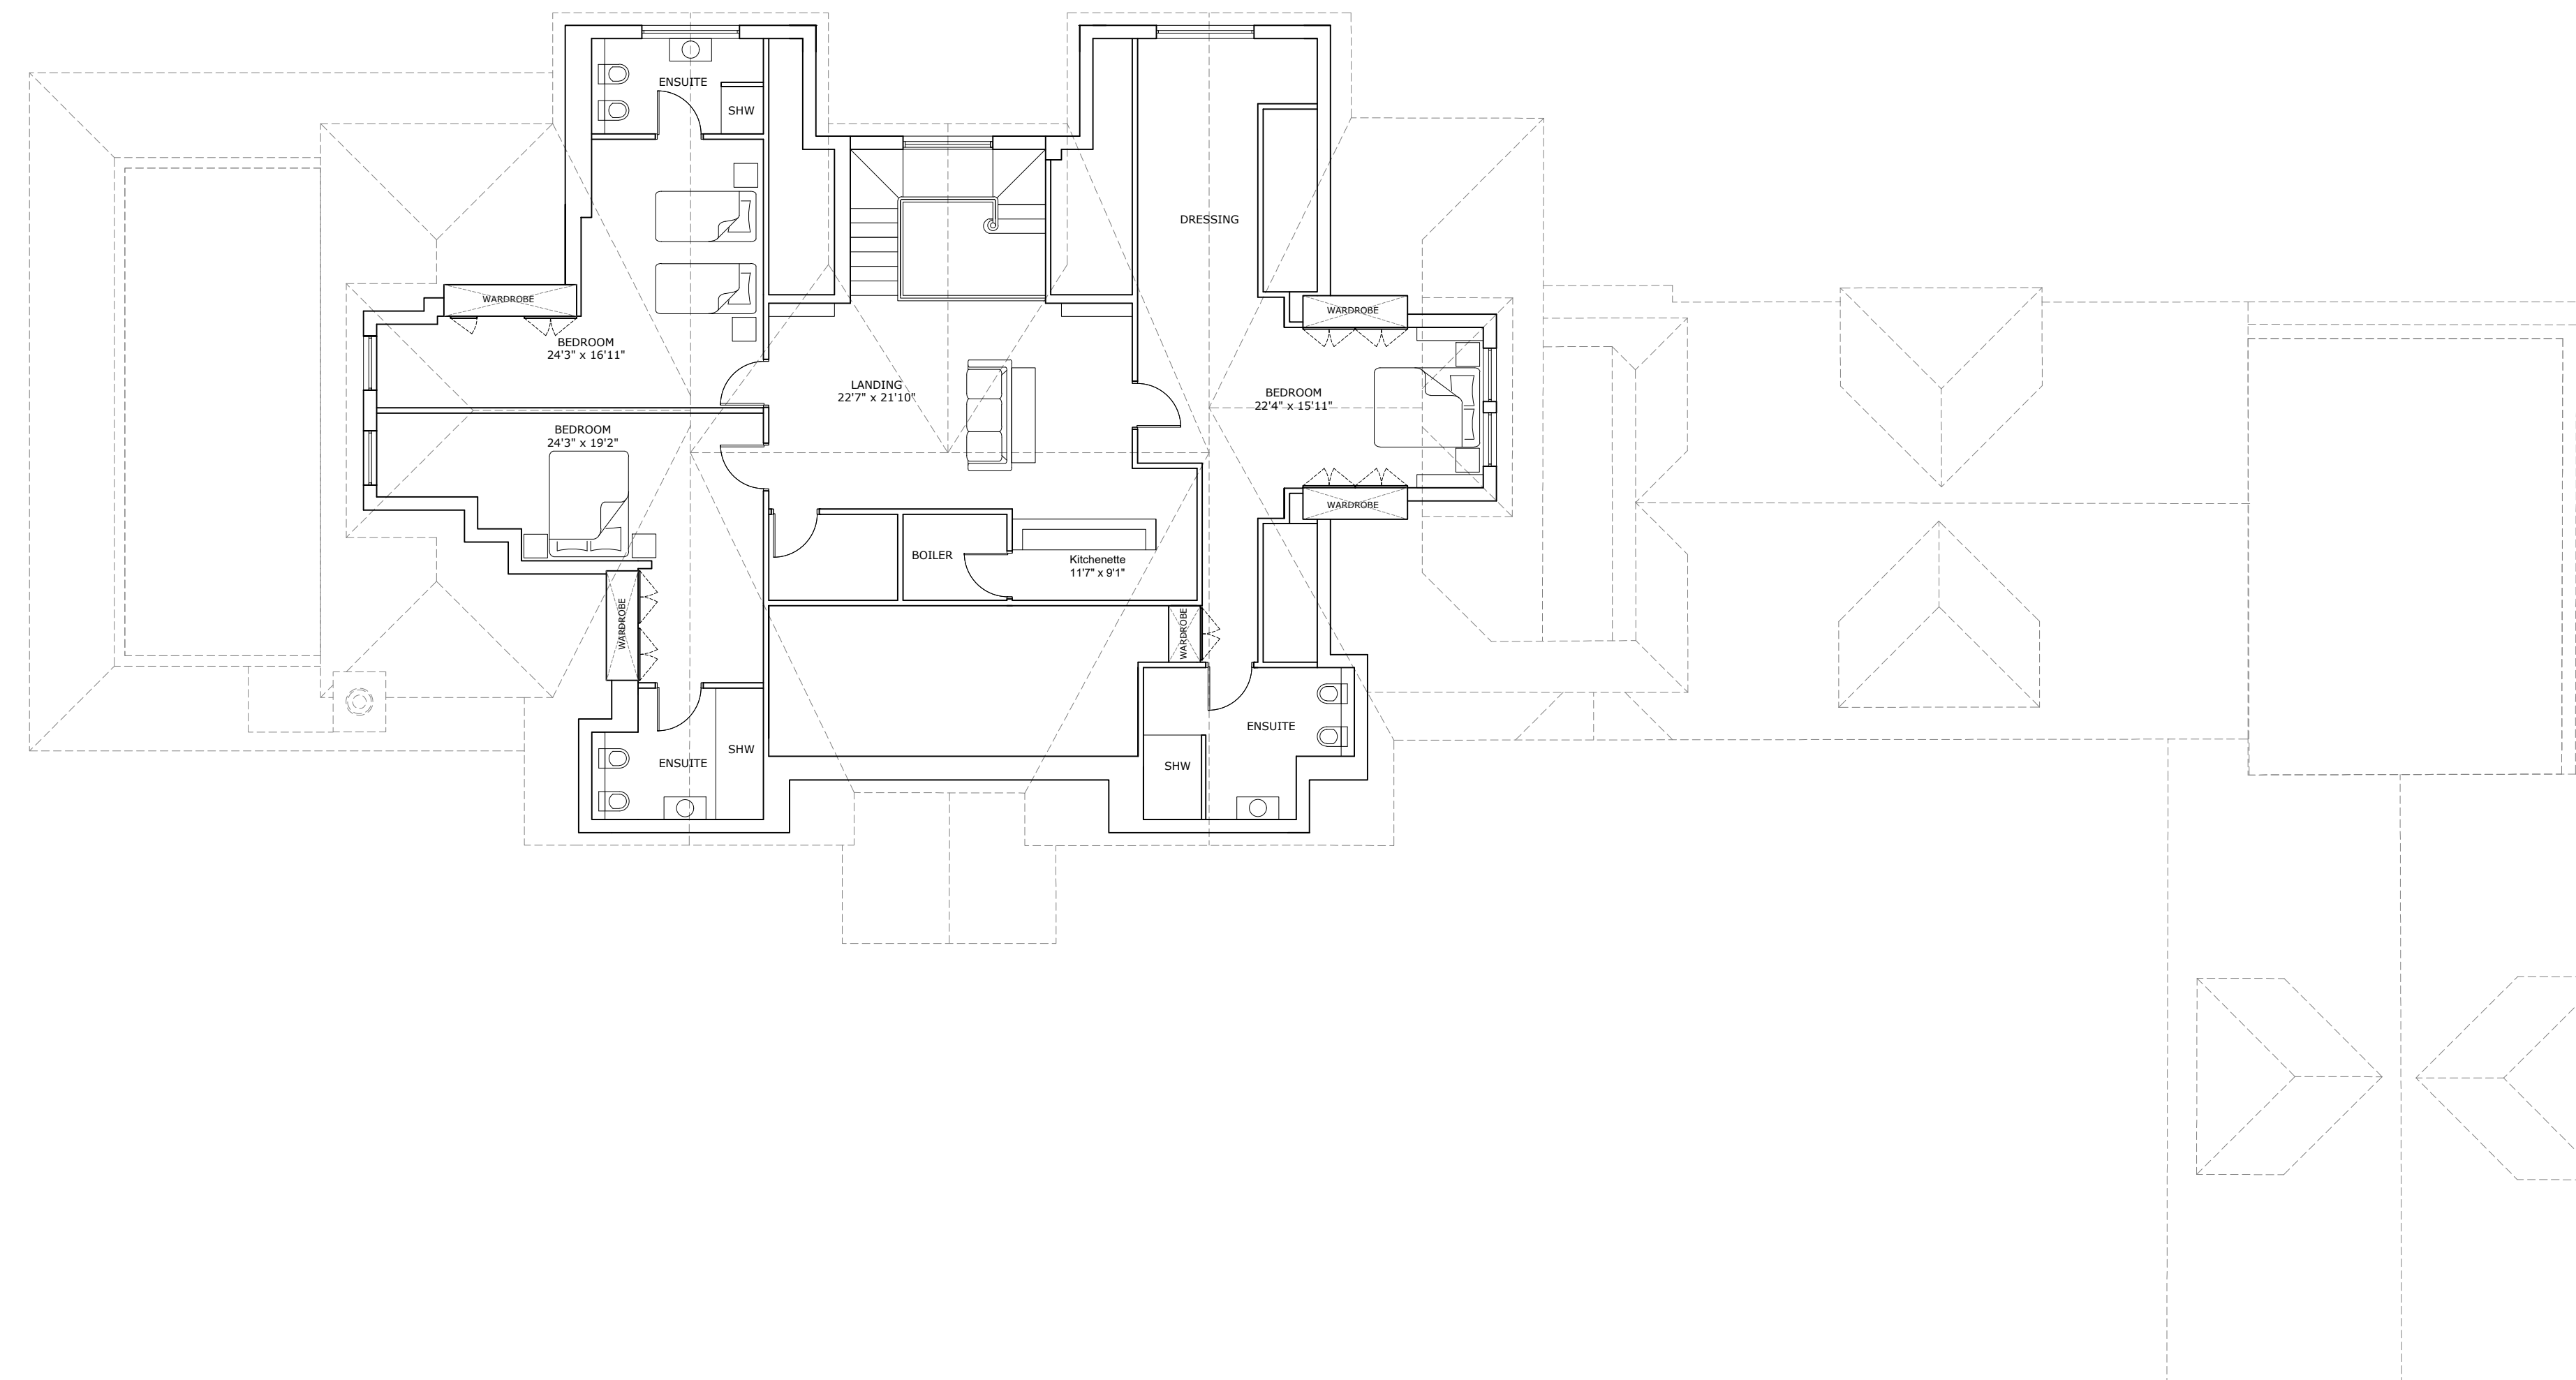

Scale 1:100 @A1

[illegible]