
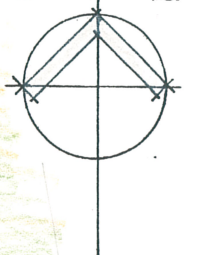


WEST ELEVATION
SC: 1/8"

FRIO CAÑON
Mark Eubank
architect ©

FRIO CAÑON

Mark Eubank
architect

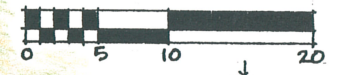

#1

10' setback

1,000 SF

to the river

porch

Entry

558 SF

porch

Casita 1


Casita 2

432 SF/EA

10' setback

#2


Guest pkg.

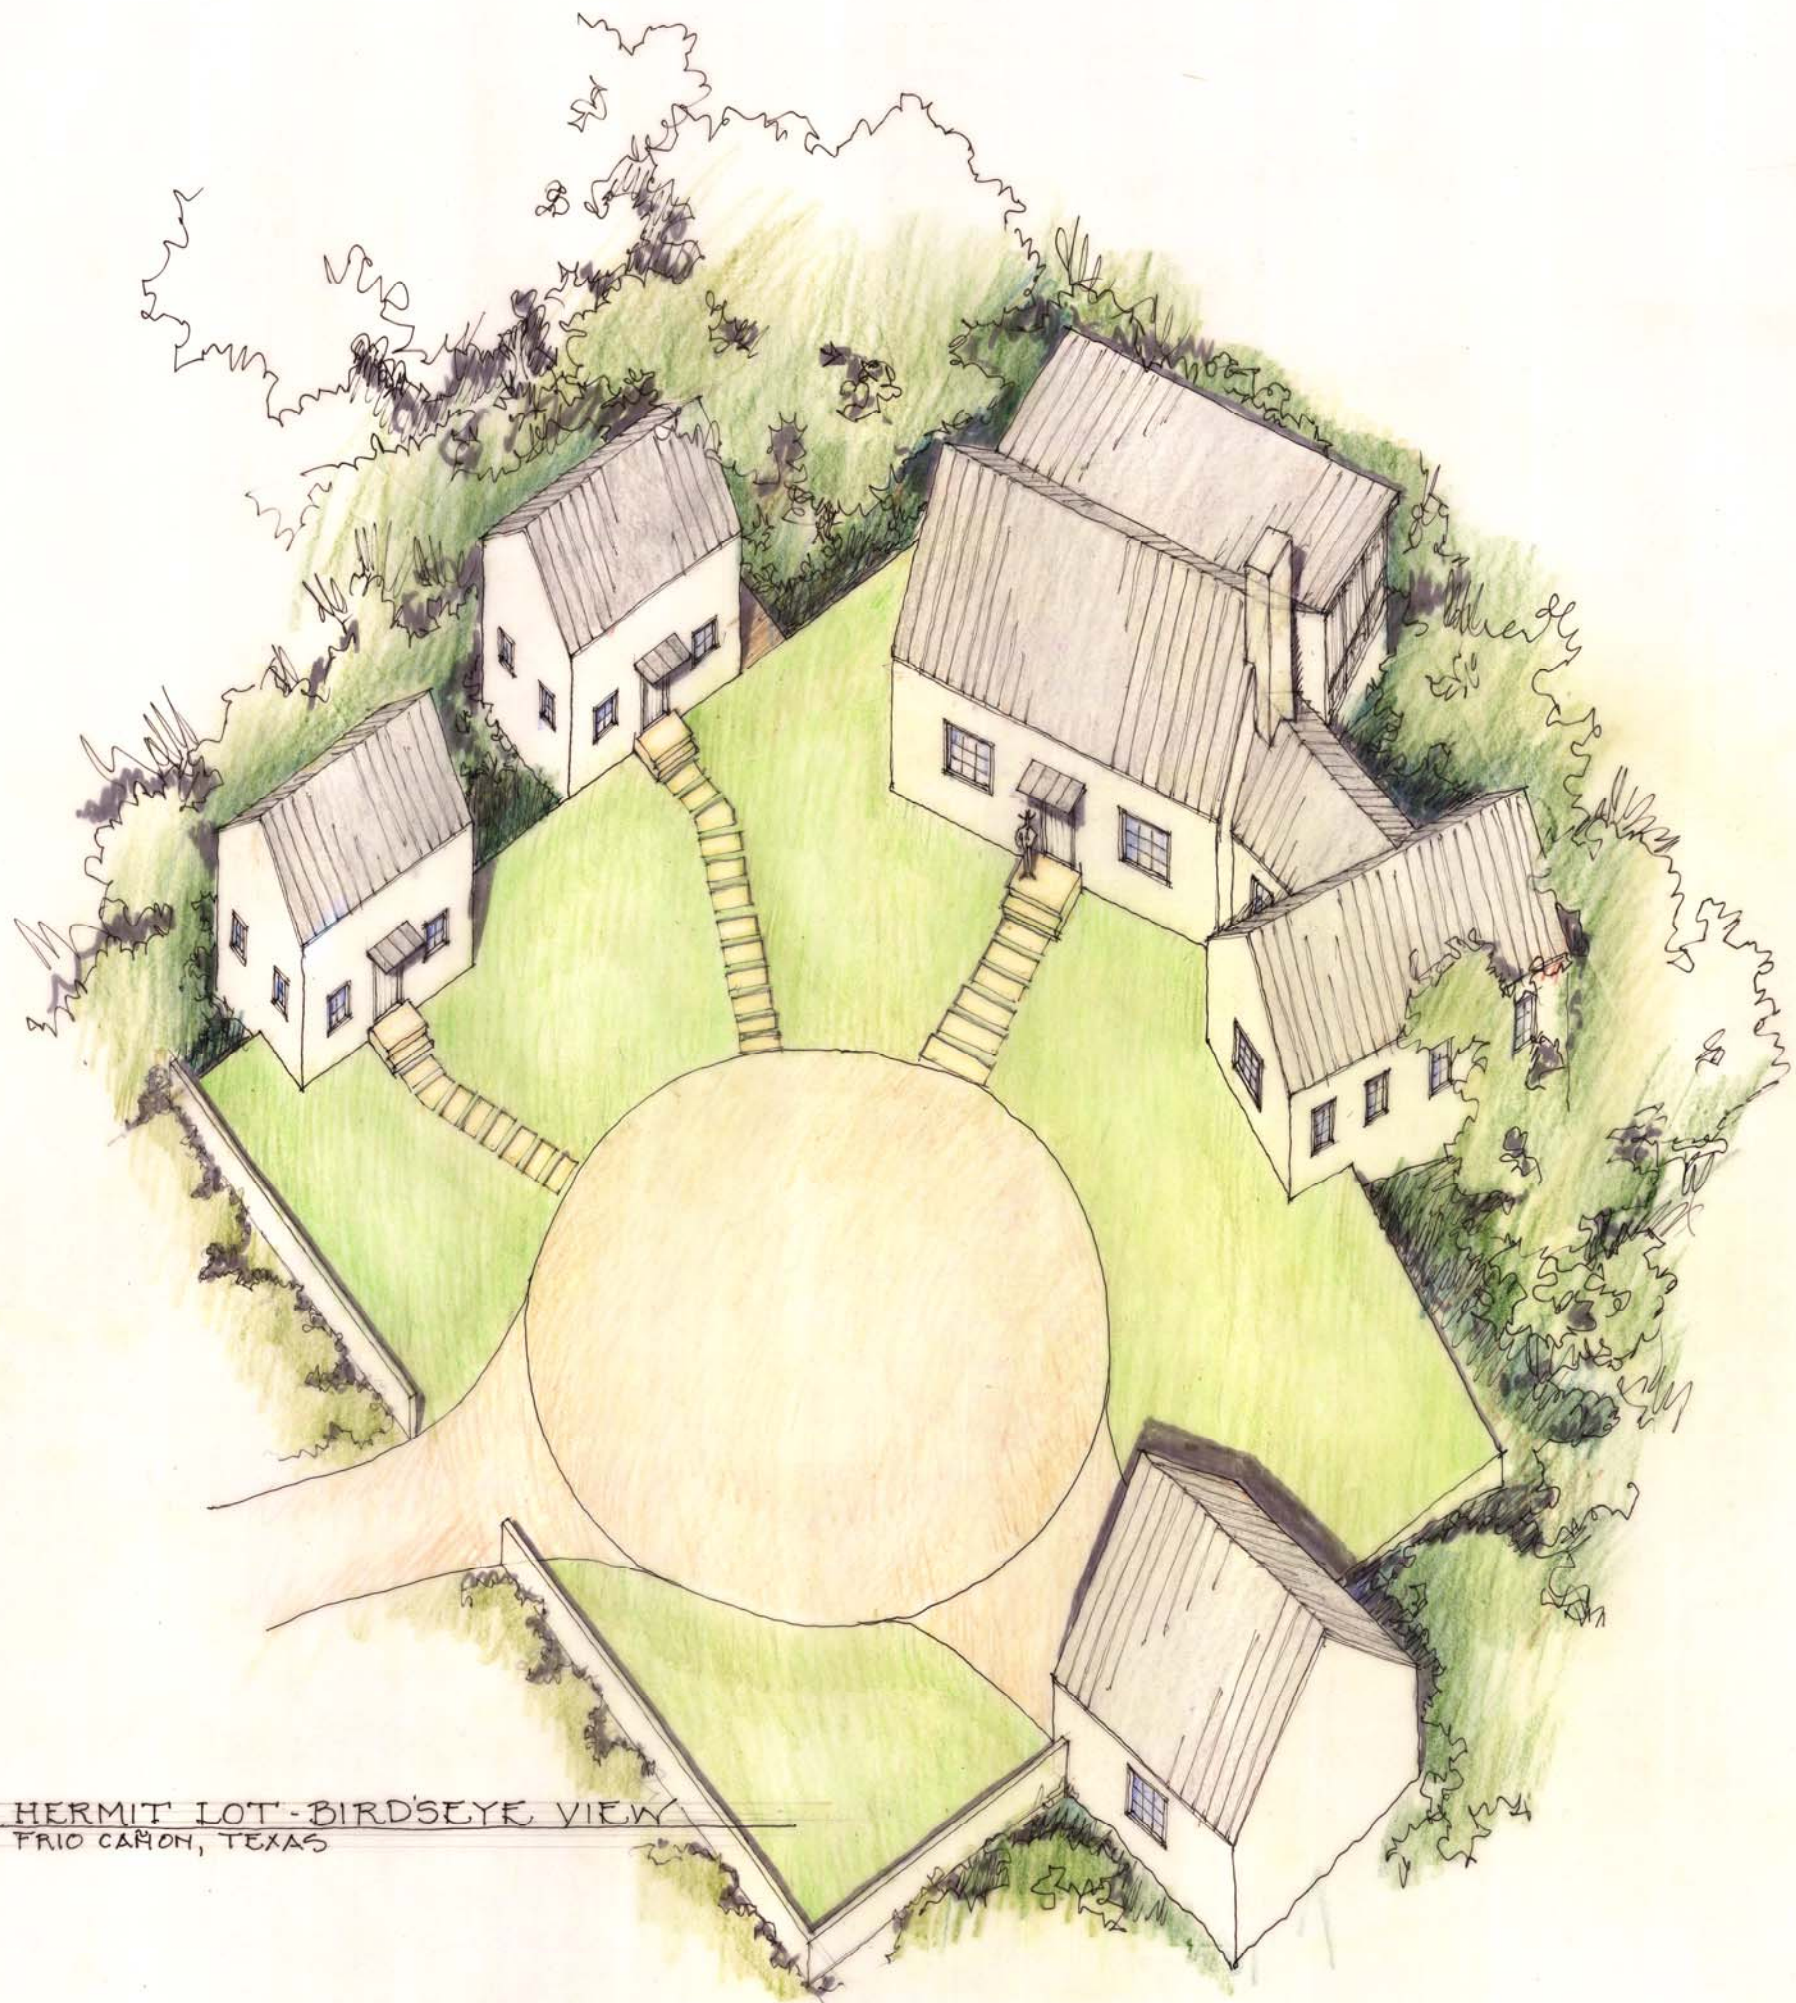

HERMIT LOT - BIRDSEYE VIEW
FRIO CANYON, TEXAS




① View from Southeast

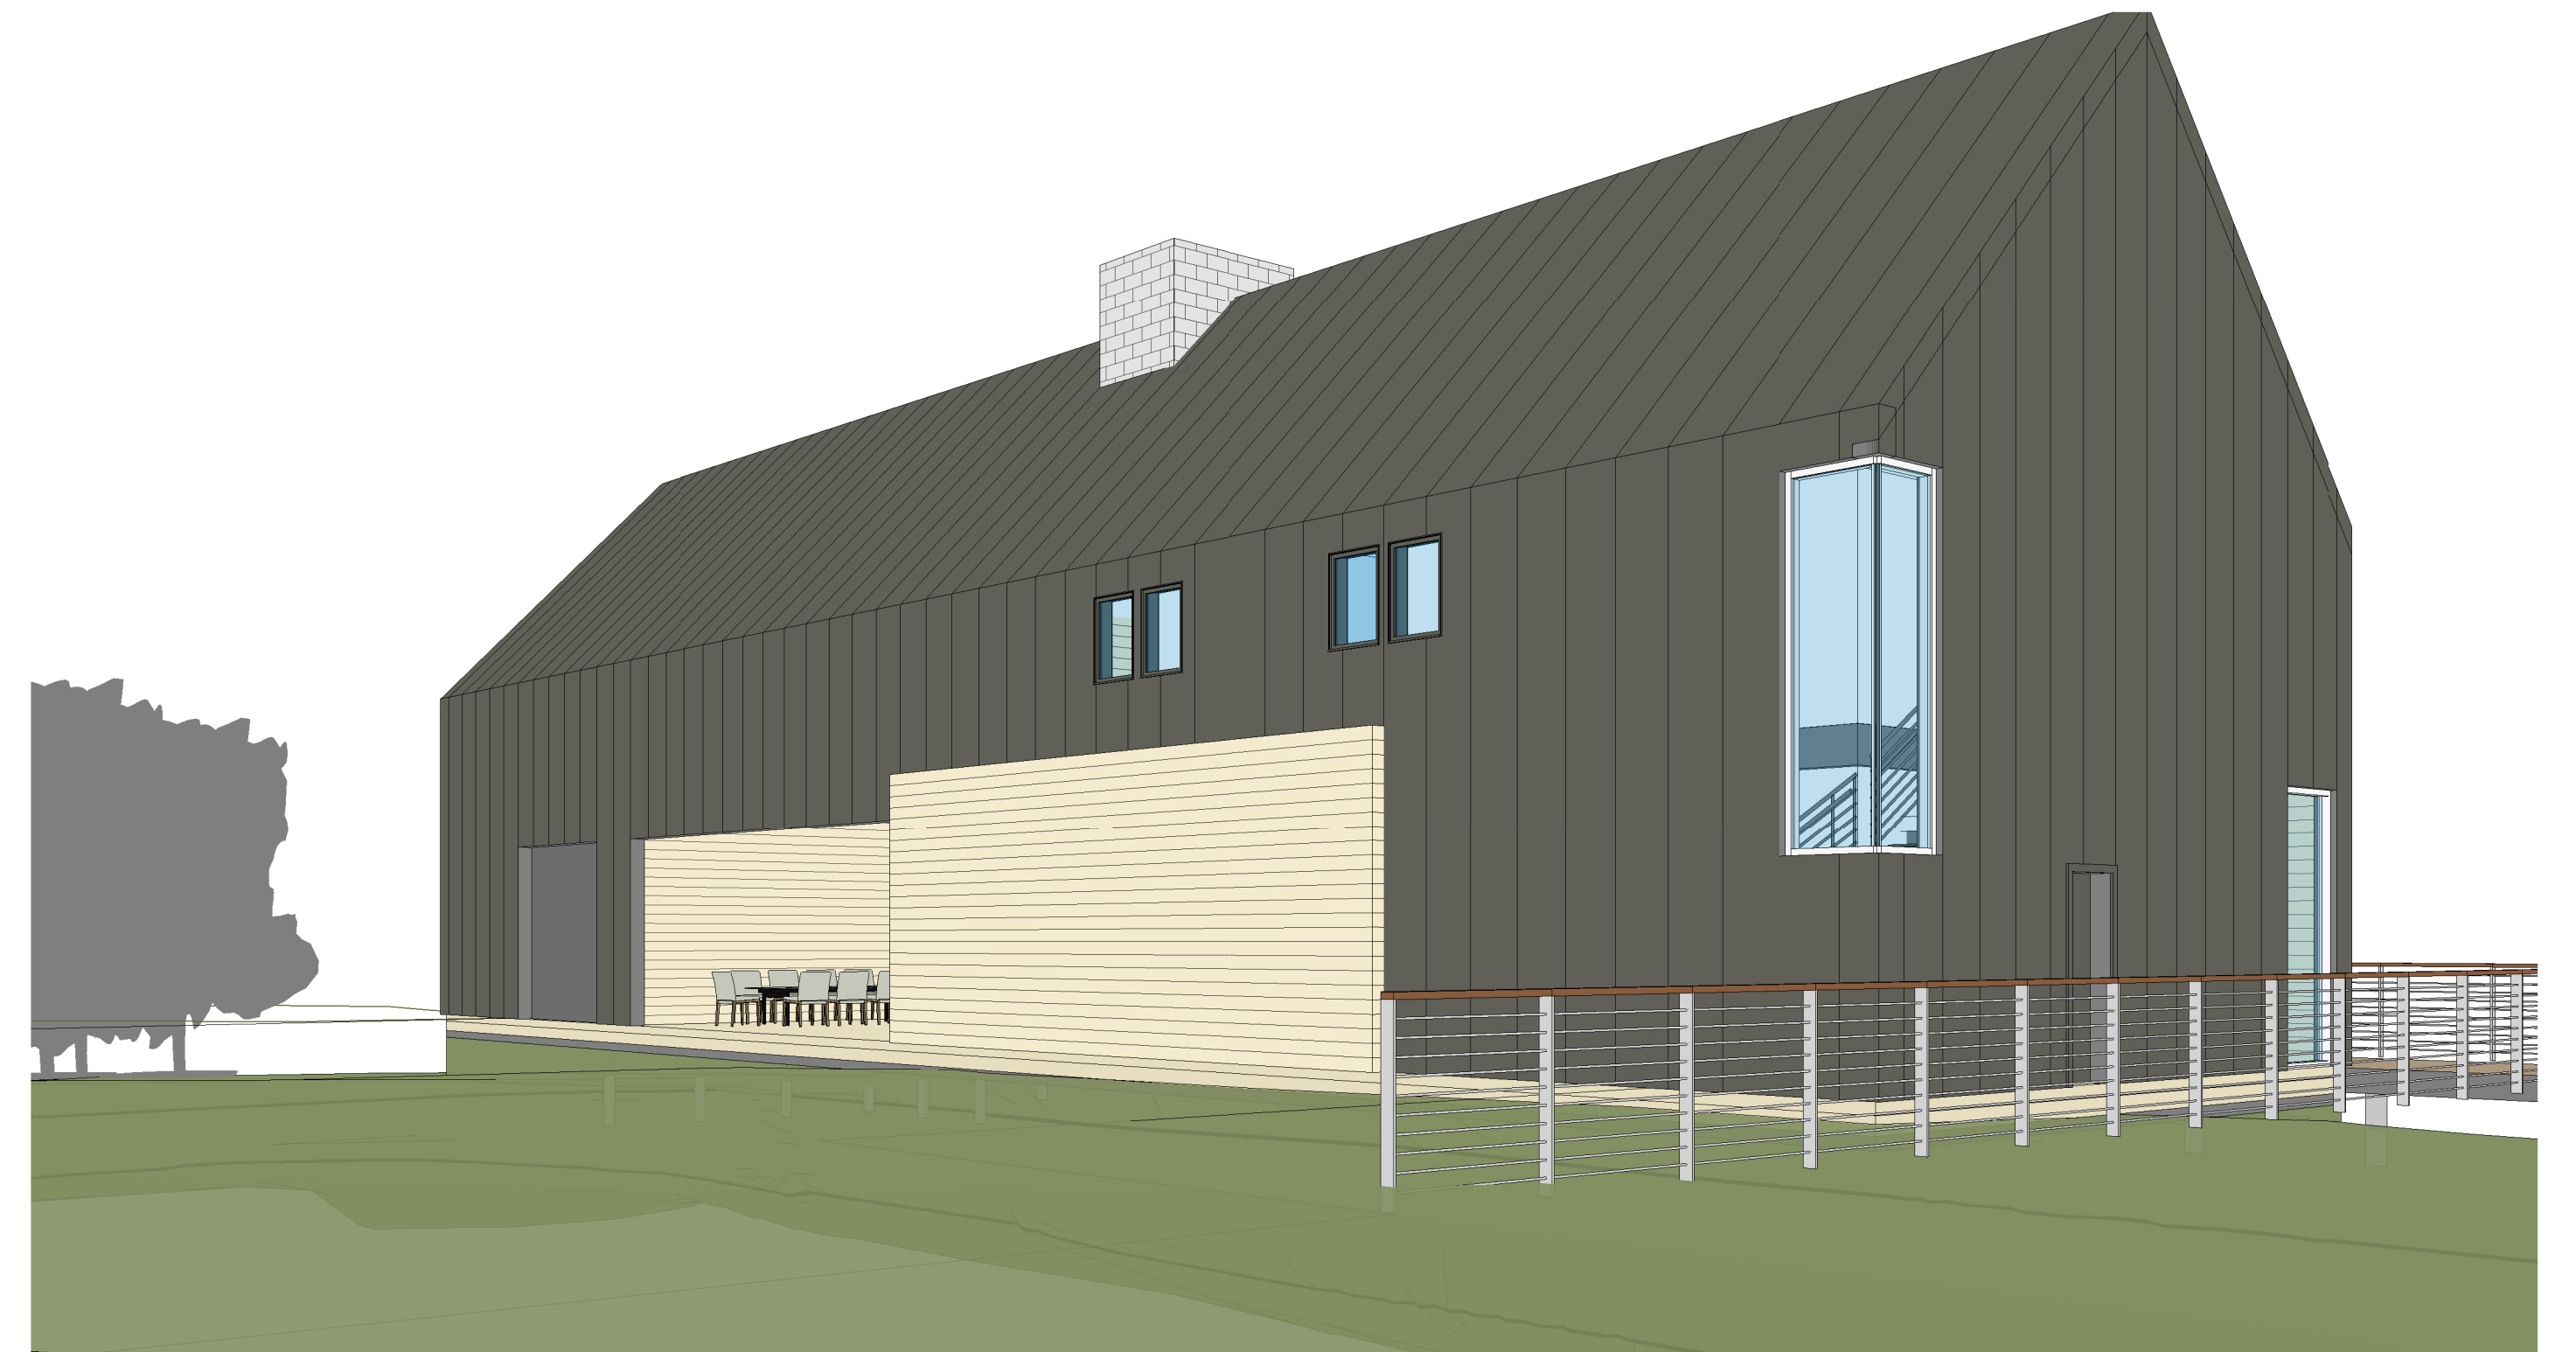

② View from Northeast



③ View from across River

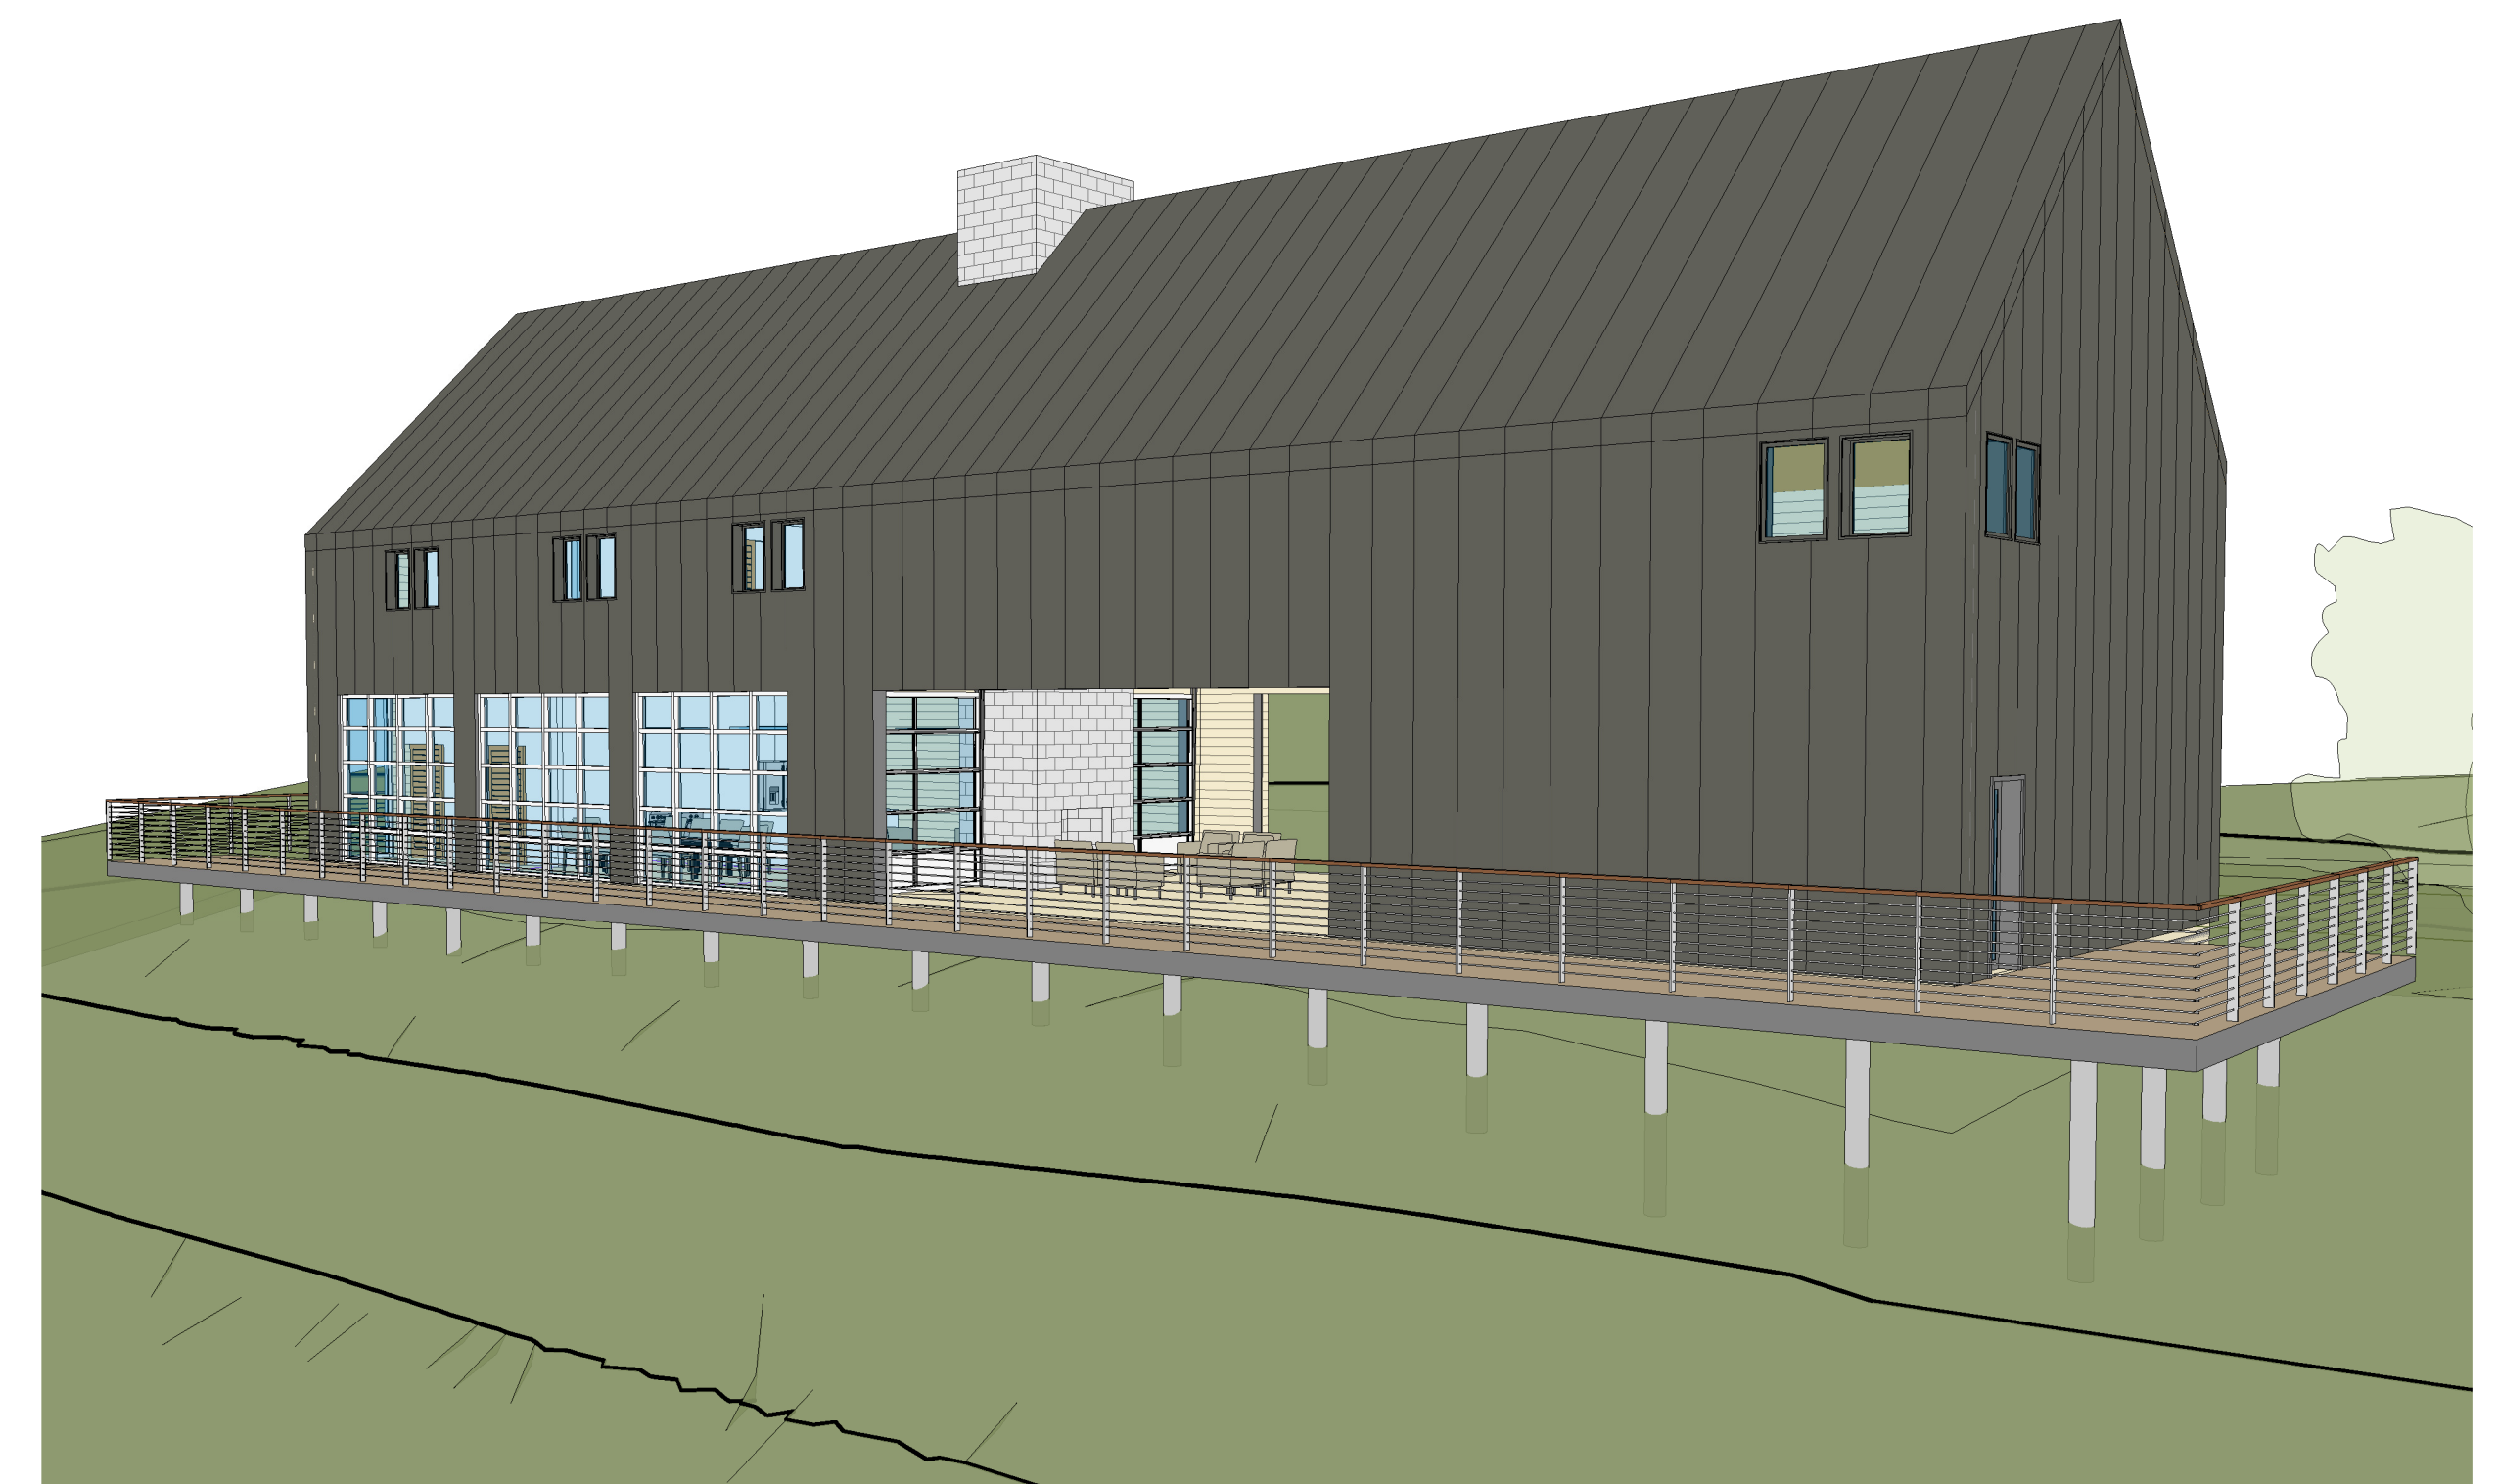

④ View from Southwest

